

LANDSCAPE CONSULTATION WORK SAMPLE



Castle Builders


A Chartered Building Company

Est. 1980




www.castle-builders.co.uk

t. 07747416091

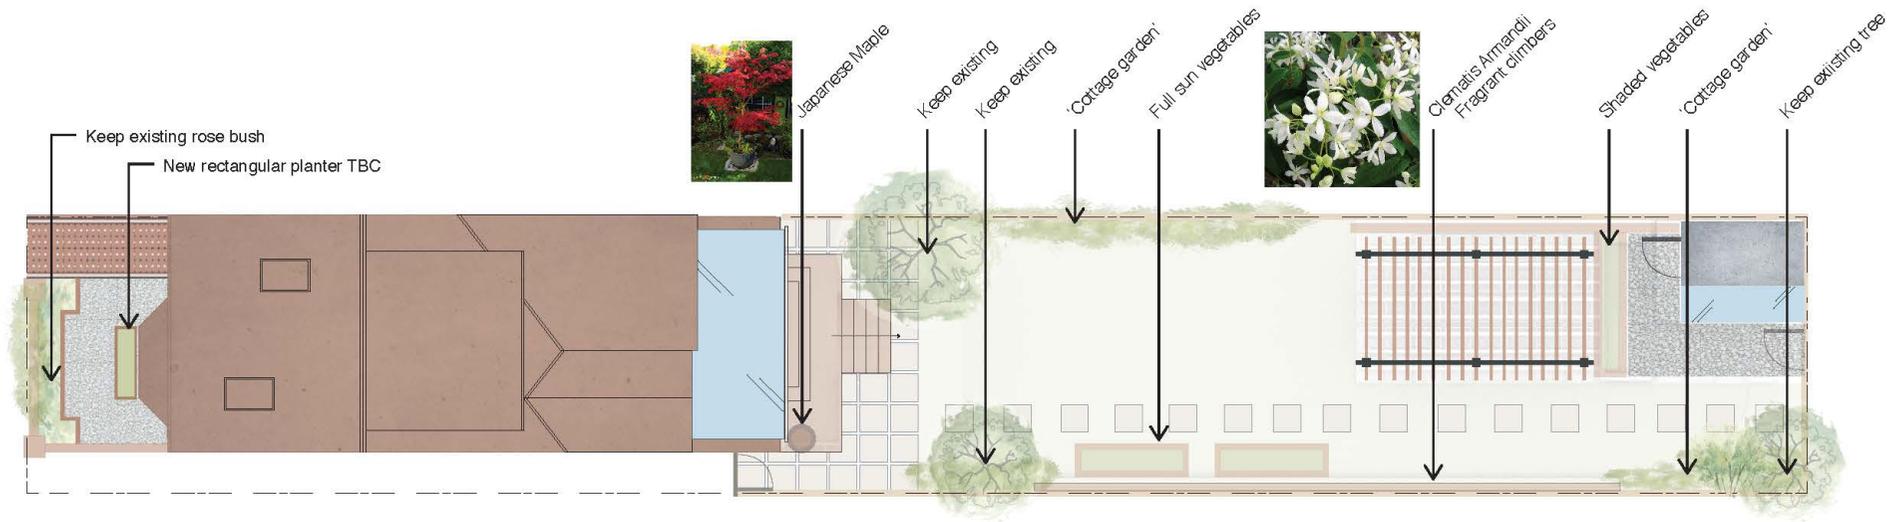

5 PROPOSED PLANTING PLAN
NO SCALE

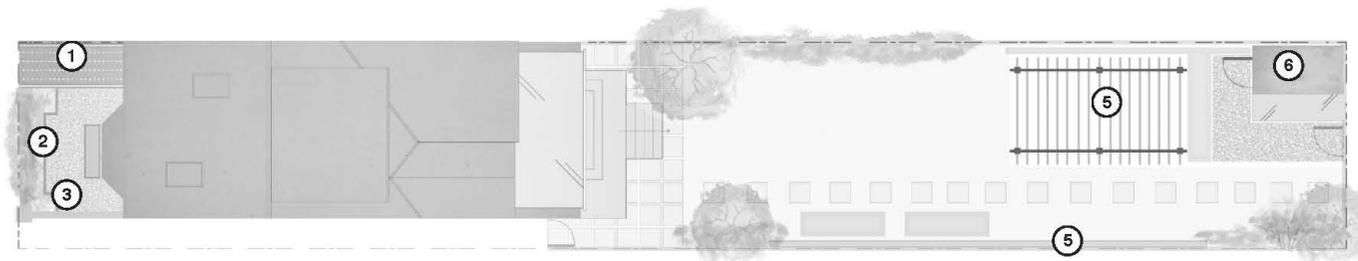

- 1 Victorian tile with brick red color base to tie into shared row of brick under fence
- 2 Victorian Rope Edging in Terracotta
- 3 Black Slate gravel
- 4 Grow climbers along fence panel (see planting plan)
- 5 Two-tone pergola - black posts to tie into Crittall doors
- 6 Storage/potting shed - painted black




6 PROPOSED FINISHES
NO SCALE

Proposed Landscape Plan		N
Project	The Crosspath, Radlett	
Dwg	Planting plan & finishes	
Scale	0 10 20	
Date	16/04/2024	
Note:		
Drawing for reference only. Do not measure from this drawing.		



1 PROPOSED LANDSCAPE PLAN


NO SCALE

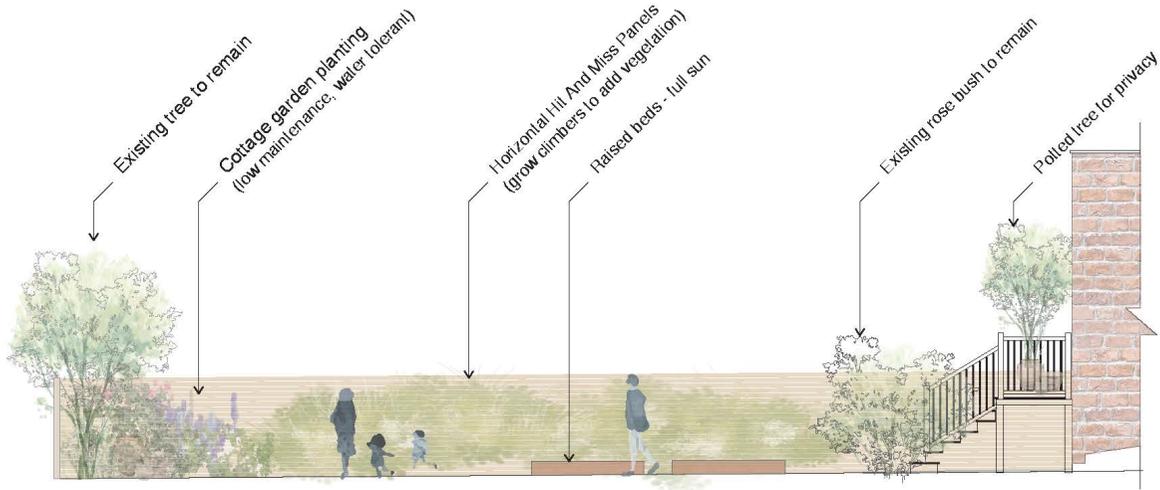

2 PROPOSED ELEVATION OF S/E FENCE

NO SCALE

Proposed Landscape Plan	
Project	The Crosspath, Radlett
Dwg	Proposed Landscaping Design
Scale	0 10 20
Date	16/04/2024
Note: Drawing for reference only. Do not measure from this drawing.	

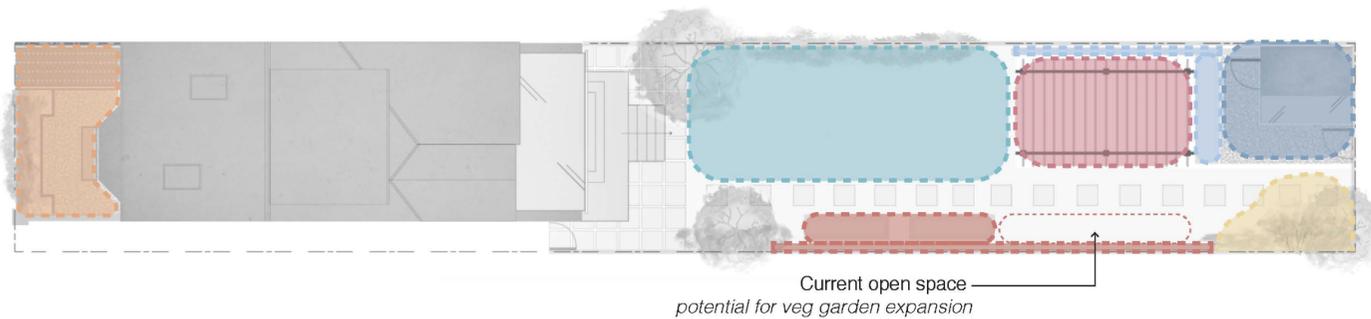


- Cottage garden** - privacy & low maintenance
- Lawn** - open space for play
- Victorian Garden**
- Enclosed** - pergola
- Utility** - storage & gardening
- Veg** - raised beds full/ afternoon sun
- Veg** - raised beds partial/ morningsun

DEFINED ZONES DIAGRAM

3

NO SCALE

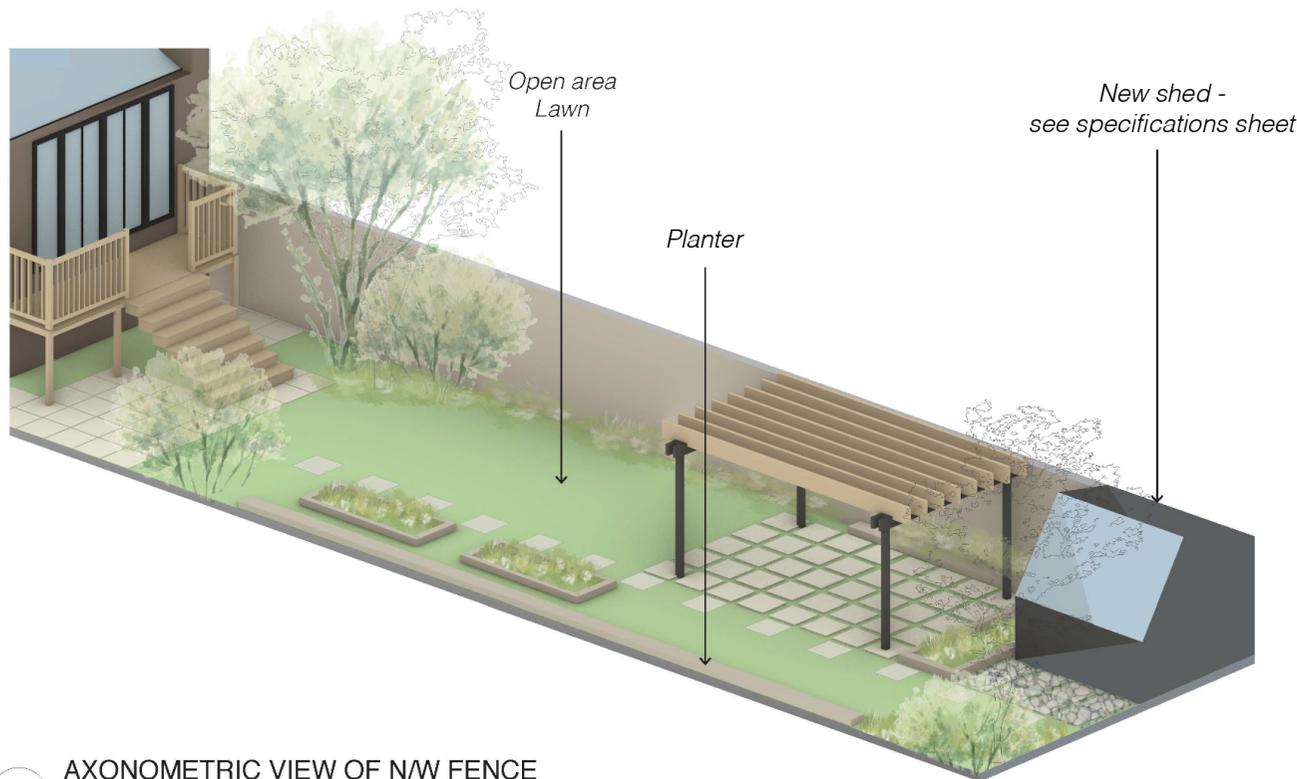

AXONOMETRIC VIEW OF NW FENCE

4


NO SCALE

Proposed Landscape Plan		N
Project	The Crosspath, Radlett	
Dwg	Spacial diagram	
Scale		
Date	16/04/2024	
Note:		
Drawing for reference only. Do not measure from this drawing.		

1- Full Sun /Shade Tolerant Herbs & Edibles - Accessible via deck (child friendly)



Parsley (Invasive) Basil Sage Citronella Peppermint (Invasive) Rosemary Lavender Strawberry

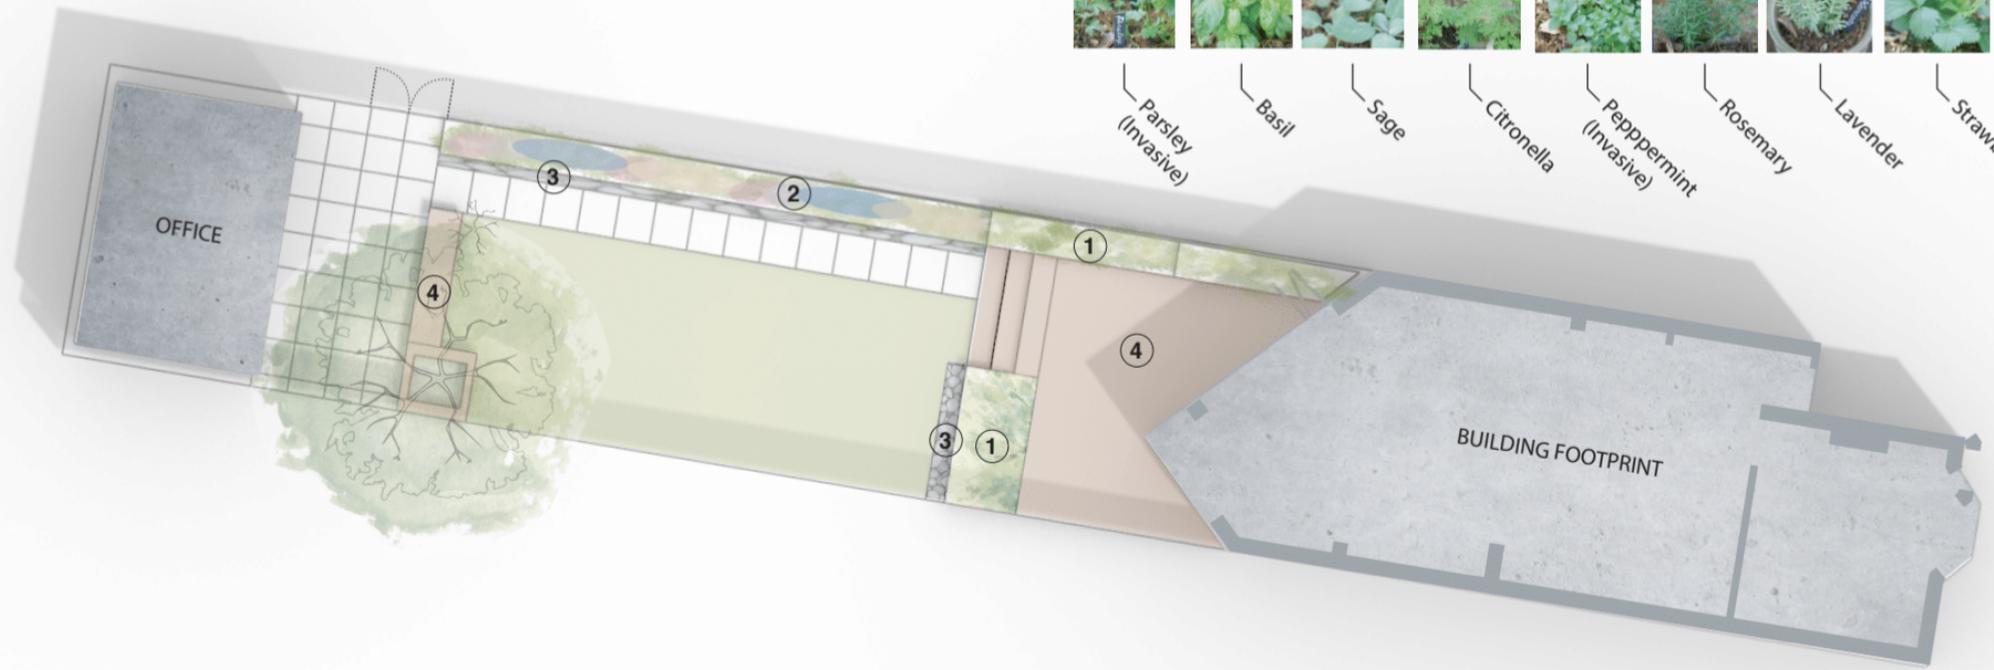


2- Winter - Color, Texture & Structure



Heather Eucalyptus Blue fescue Fountain grass

3- Gravel Channel - Texture

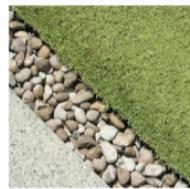

4- Decking - Hardwood




Cumaru (Brazilian Teak)


5 PROPOSED PLANTING PLAN

SCALE: 1:100 @ A3


Proposed Planting Plan		N O
Project	College Rd	
Dwg	Proposed Landscaping Design	
Scale	1:100 @ A3	
Date	07/02/2022	
Note:		
Drawing for reference only. Do not measure from this drawing.		

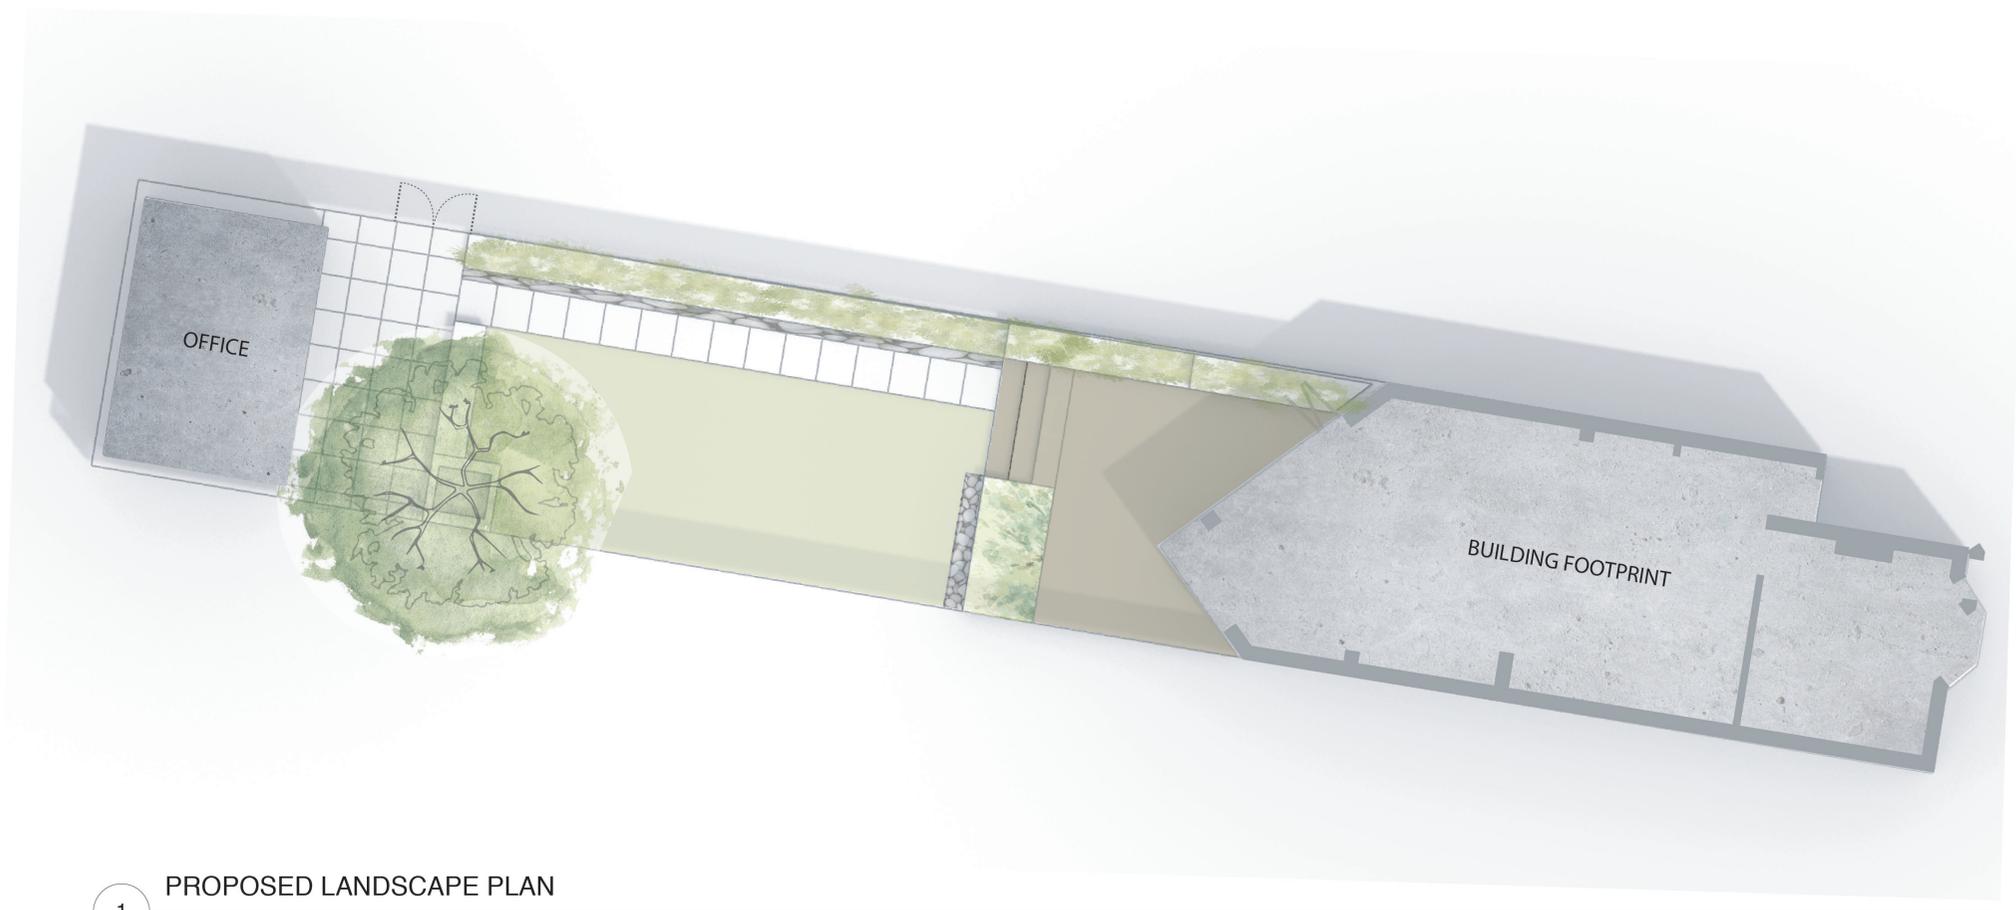

1 PROPOSED LANDSCAPE PLAN
SCALE: 1:100 @ A3

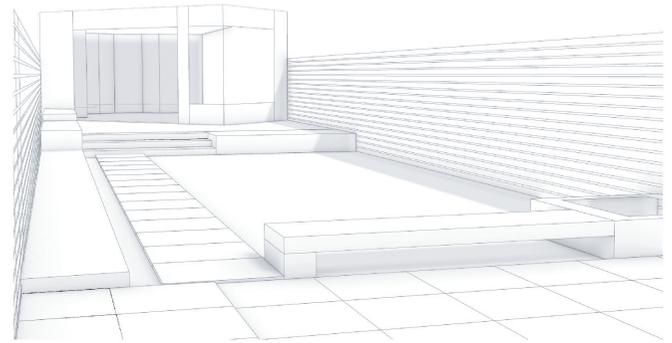

2 PERSPECTIVE VIEW
NO SCALE

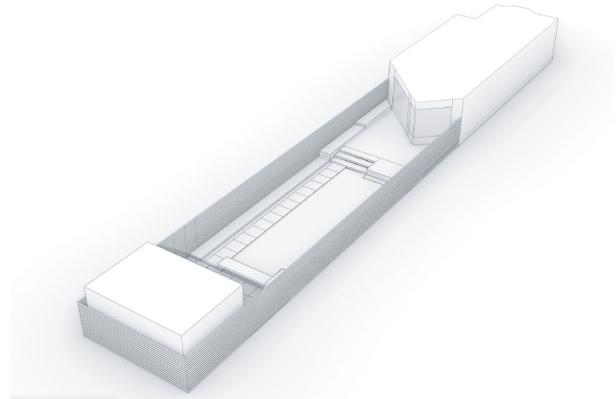

3 AXONOMETRIC VIEW
NO SCALE


Proposed Landscape Plan		N O
Project	College Rd	
Dwg	Proposed Landscaping Design	
Scale	1:100 @ A3	
Date	07/02/2022	
Note:		
Drawing for reference only. Do not measure from this drawing.		




Kitchen backsplash at hob






Kitchen, WC, Utility walls throughout

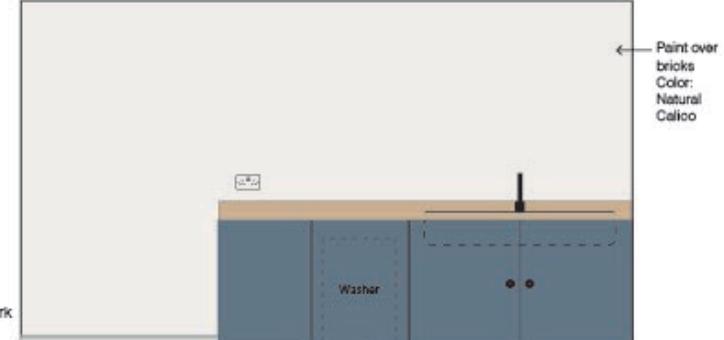



Utility room @party wall

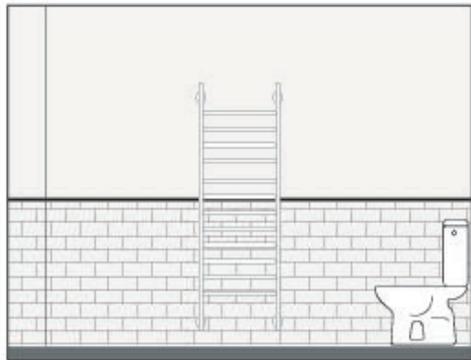


1 Floor Bathroom

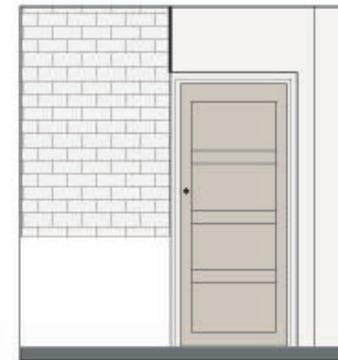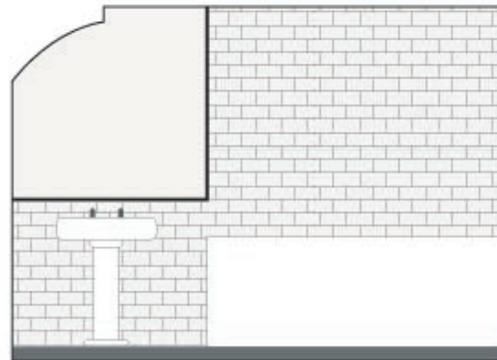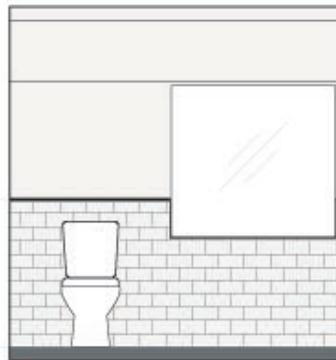








G Floor WC

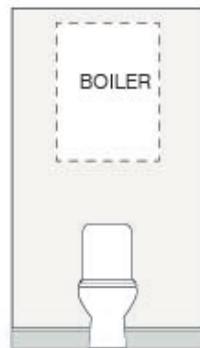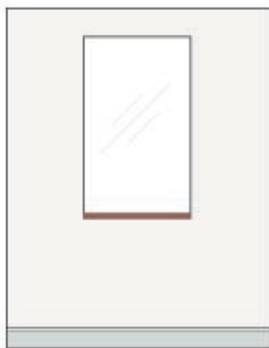


Sitting Room, Office, and Bedrooms

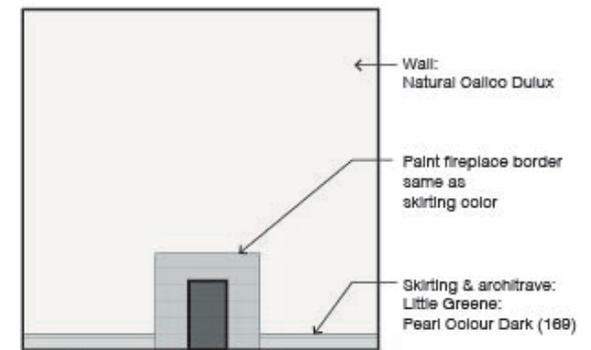

Detail at Bedroom 1 Fireplace

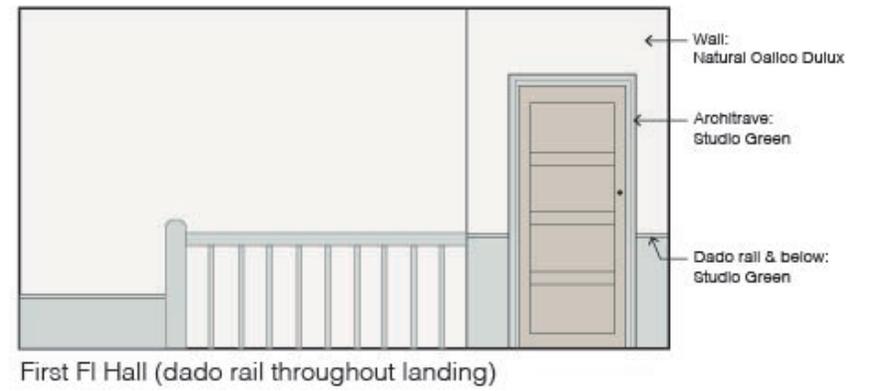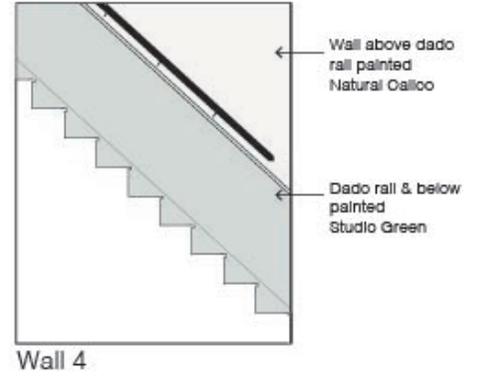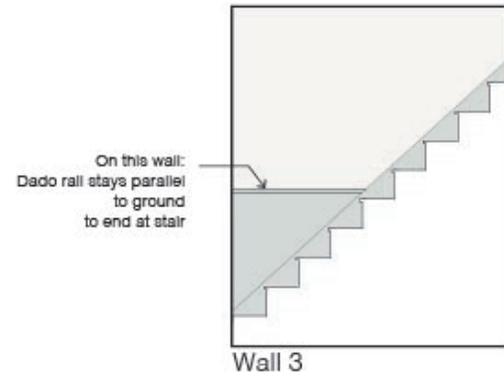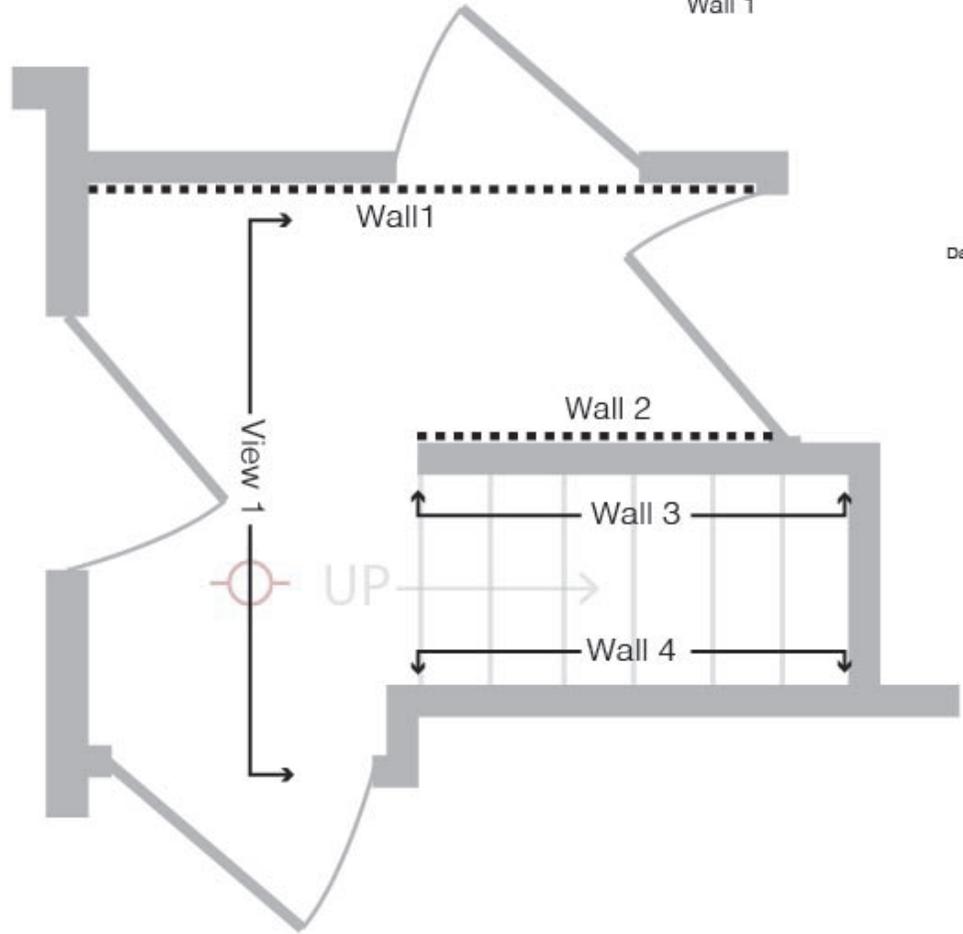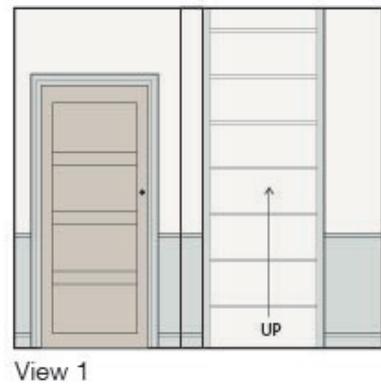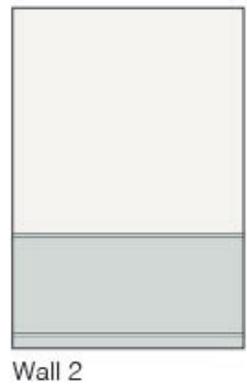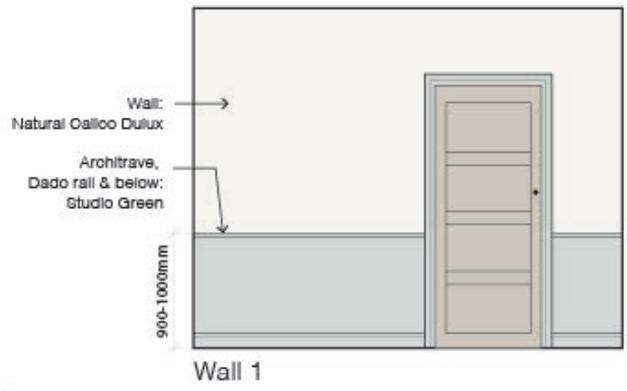

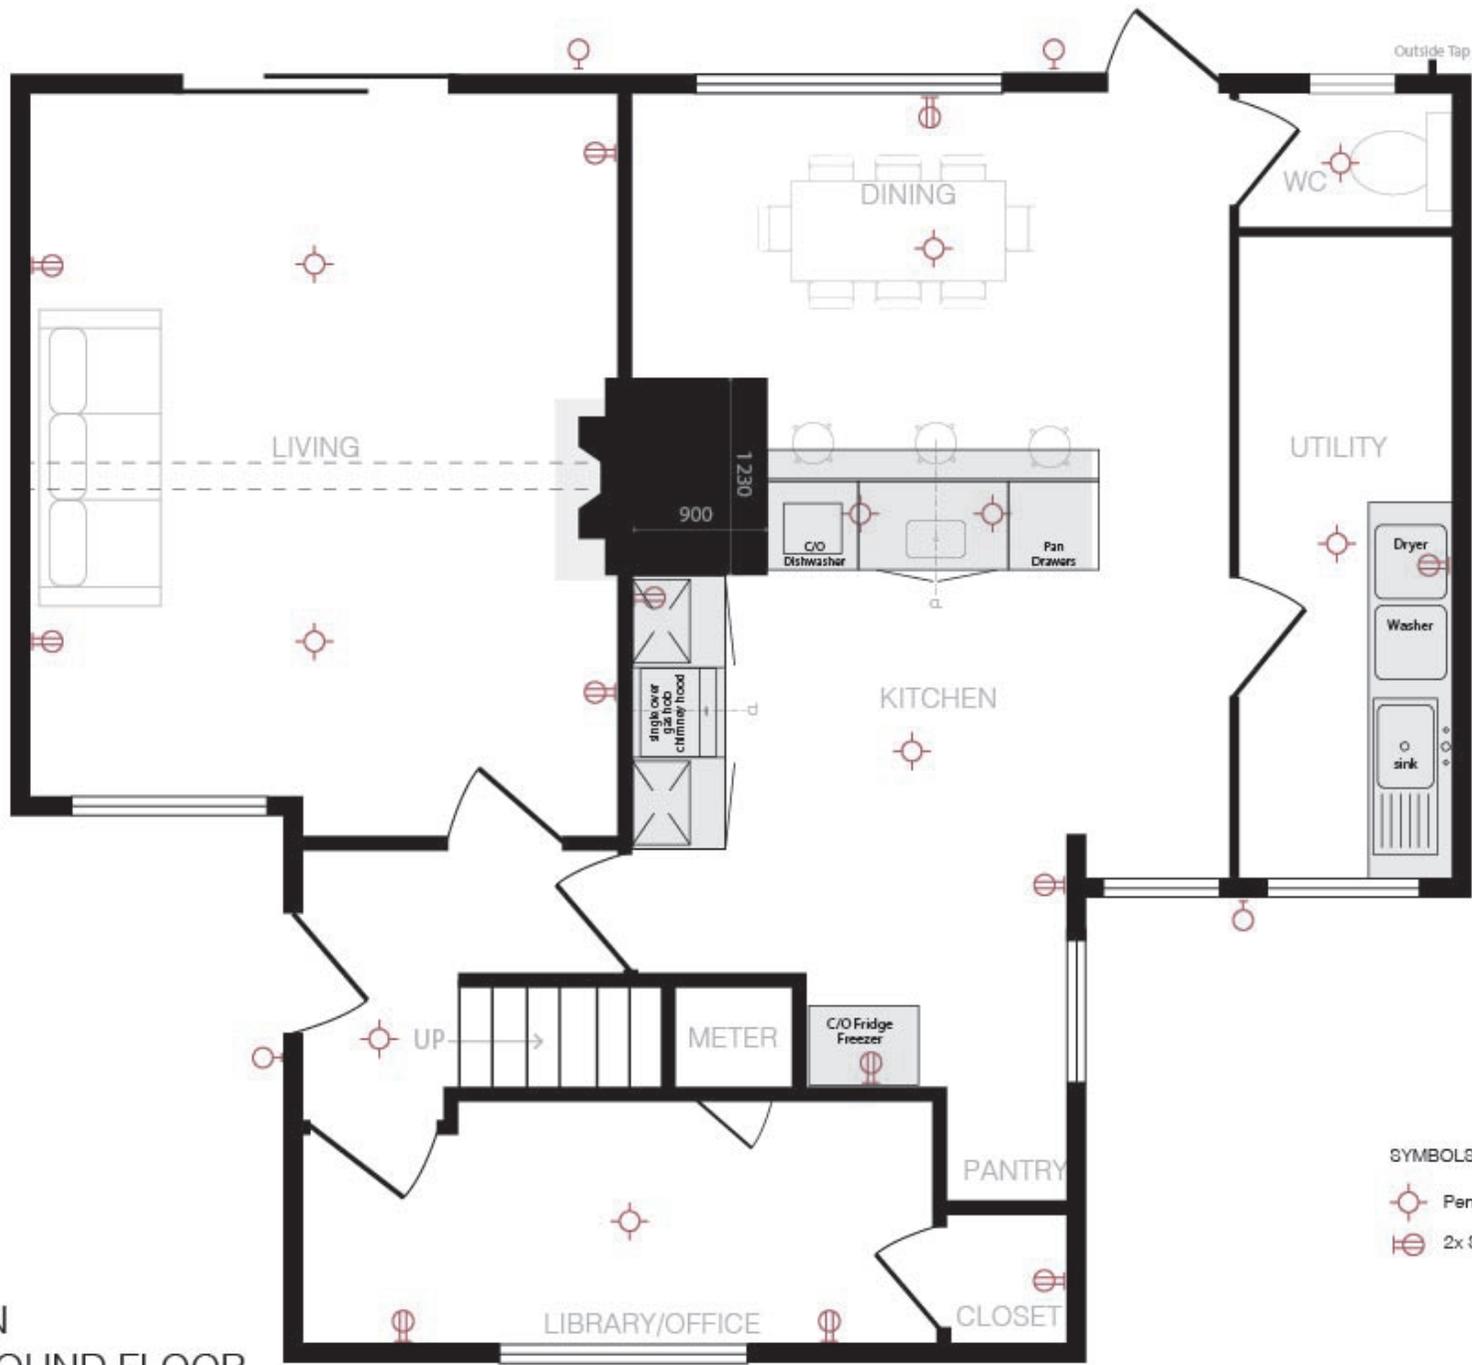

- SYMBOLS
-  Pendant/Ceiling mounted light
 -  2x Socket Electrical Outlet

LIGHTING PLAN
PROPOSED GROUND FLOOR